


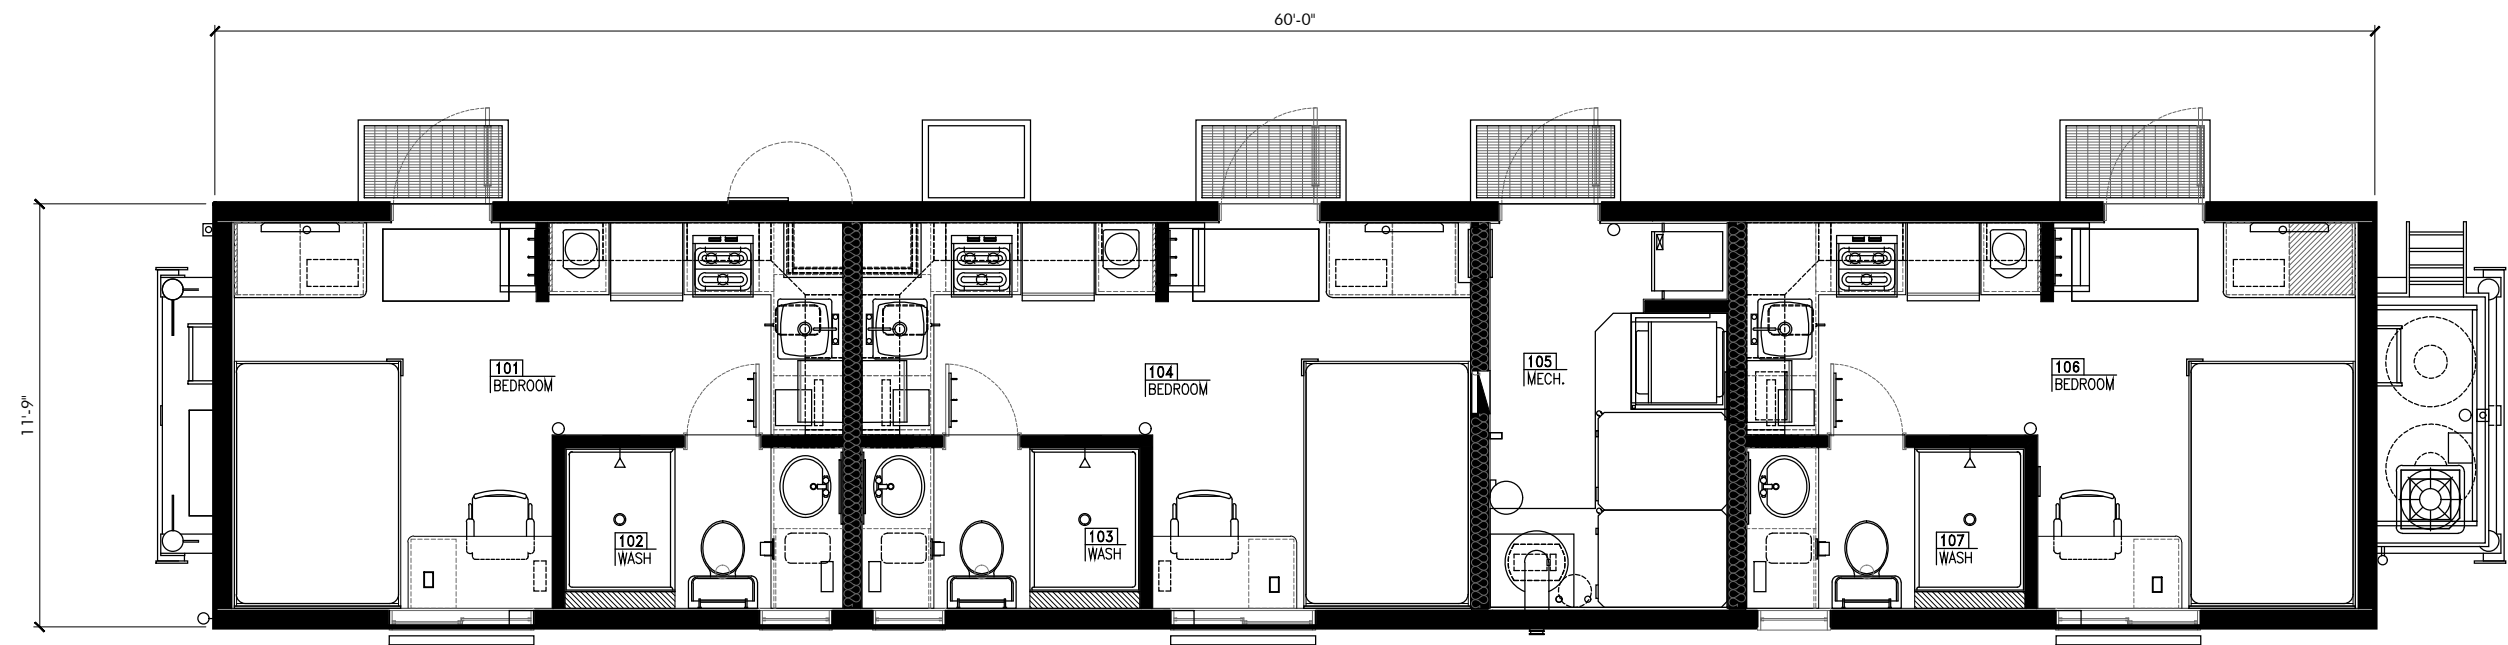

BUILDING AREA: 705 SQ. FT. (65.5 SQ. M.)

PROJECT: 11'-9" x 60' 3-BED SUITE
SKIDDED

SHEET TITLE: FLOOR PLAN



DATE: 14.08.2024	REVISION #: 1
DRAWN BY: DT	PAGE: 1 OF 1