


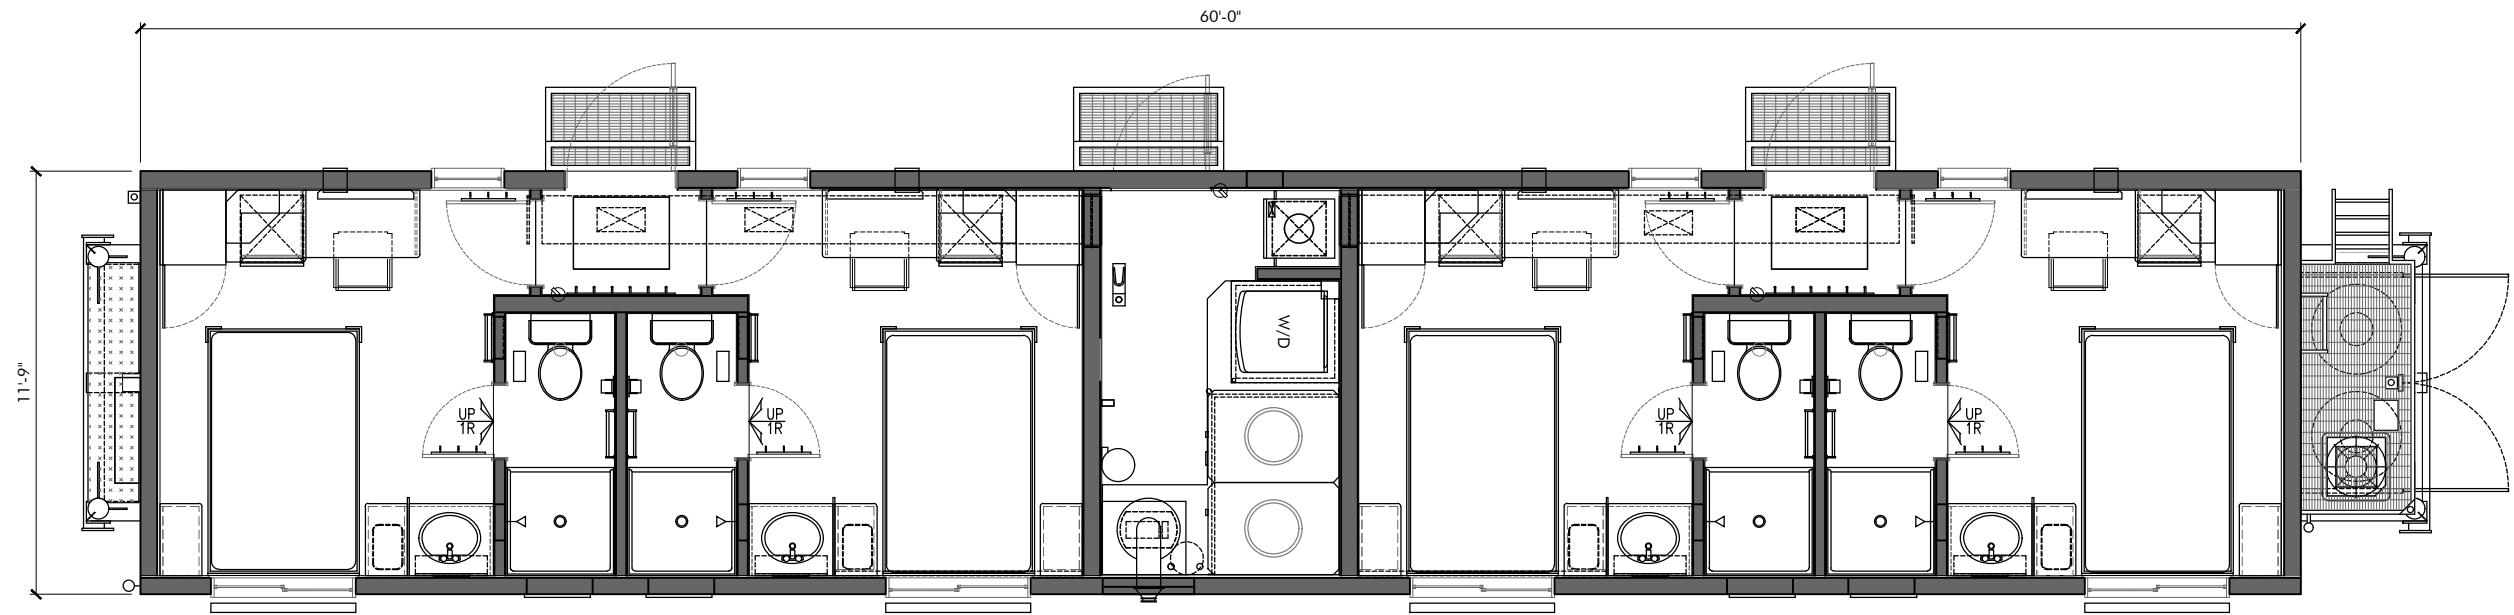

BUILDING AREA: 705 SQ. FT. (65.5 SQ. M.)

PROJECT:
11'-9" x 60' WELLSITE 4-BED SLEEPER
SKIDDED

SHEET TITLE:
FLOOR PLAN



DATE: 14.08.2024	REVISION #: 1
DRAWN BY: DT	PAGE: 1 OF 1