


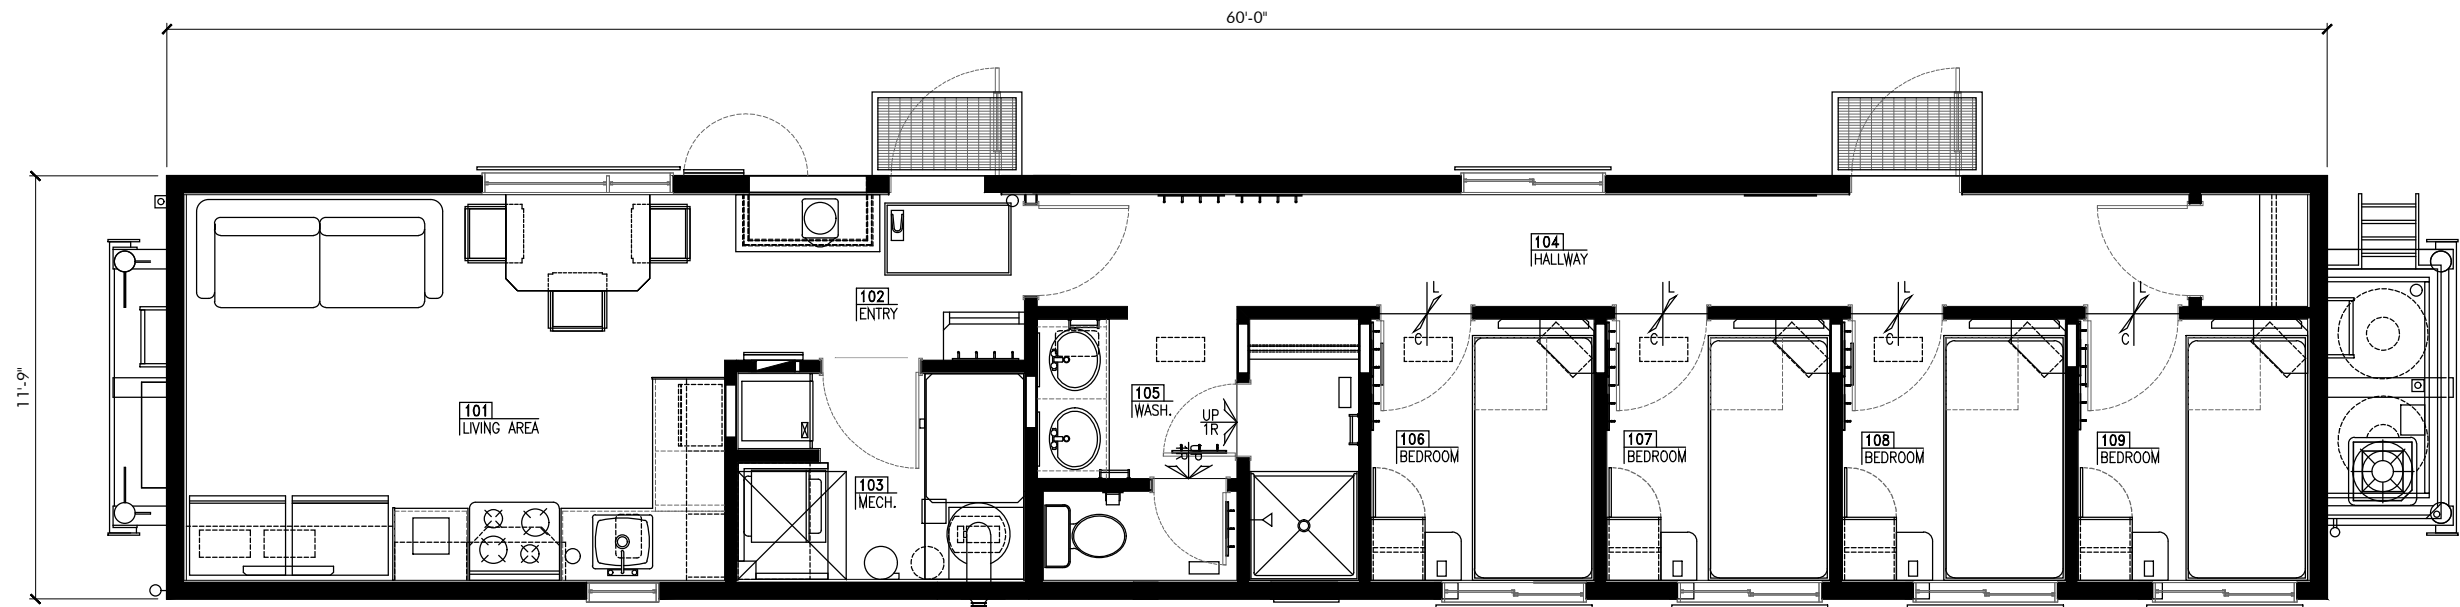

BUILDING AREA: 705 SQ. FT. (65.5 SQ. M.)

PROJECT: 11'-9" x 60' STAFF QUARTERS
SKIDDED

SHEET TITLE: FLOOR PLAN



DATE:	REVISION #:
23.09.2024	1
DRAWN BY:	PAGE:
DT	1 OF 1