


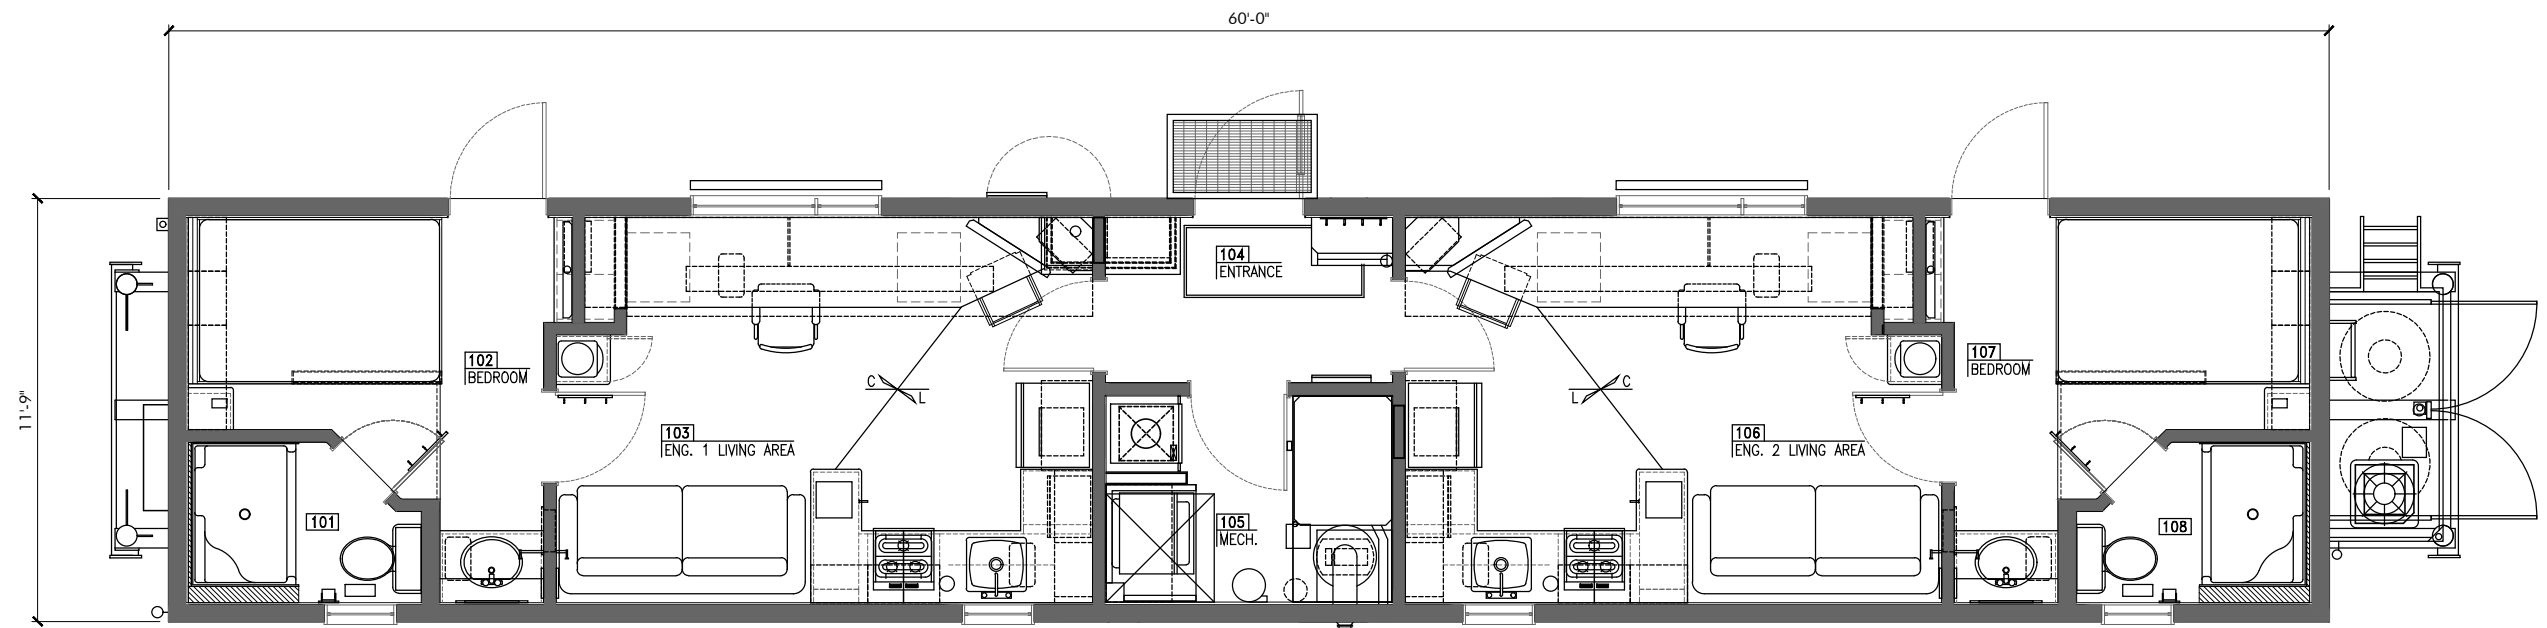

BUILDING AREA: 705 SQ. FT. (65.5 SQ. M.)

PROJECT:
11'-9" x 60' WELLSITE ENG./ENG.
SKIDDED
SHEET TITLE:
FLOOR PLAN



DATE: 24.09.2024	REVISION #: 1
DRAWN BY: DT	PAGE: 1 OF 1