


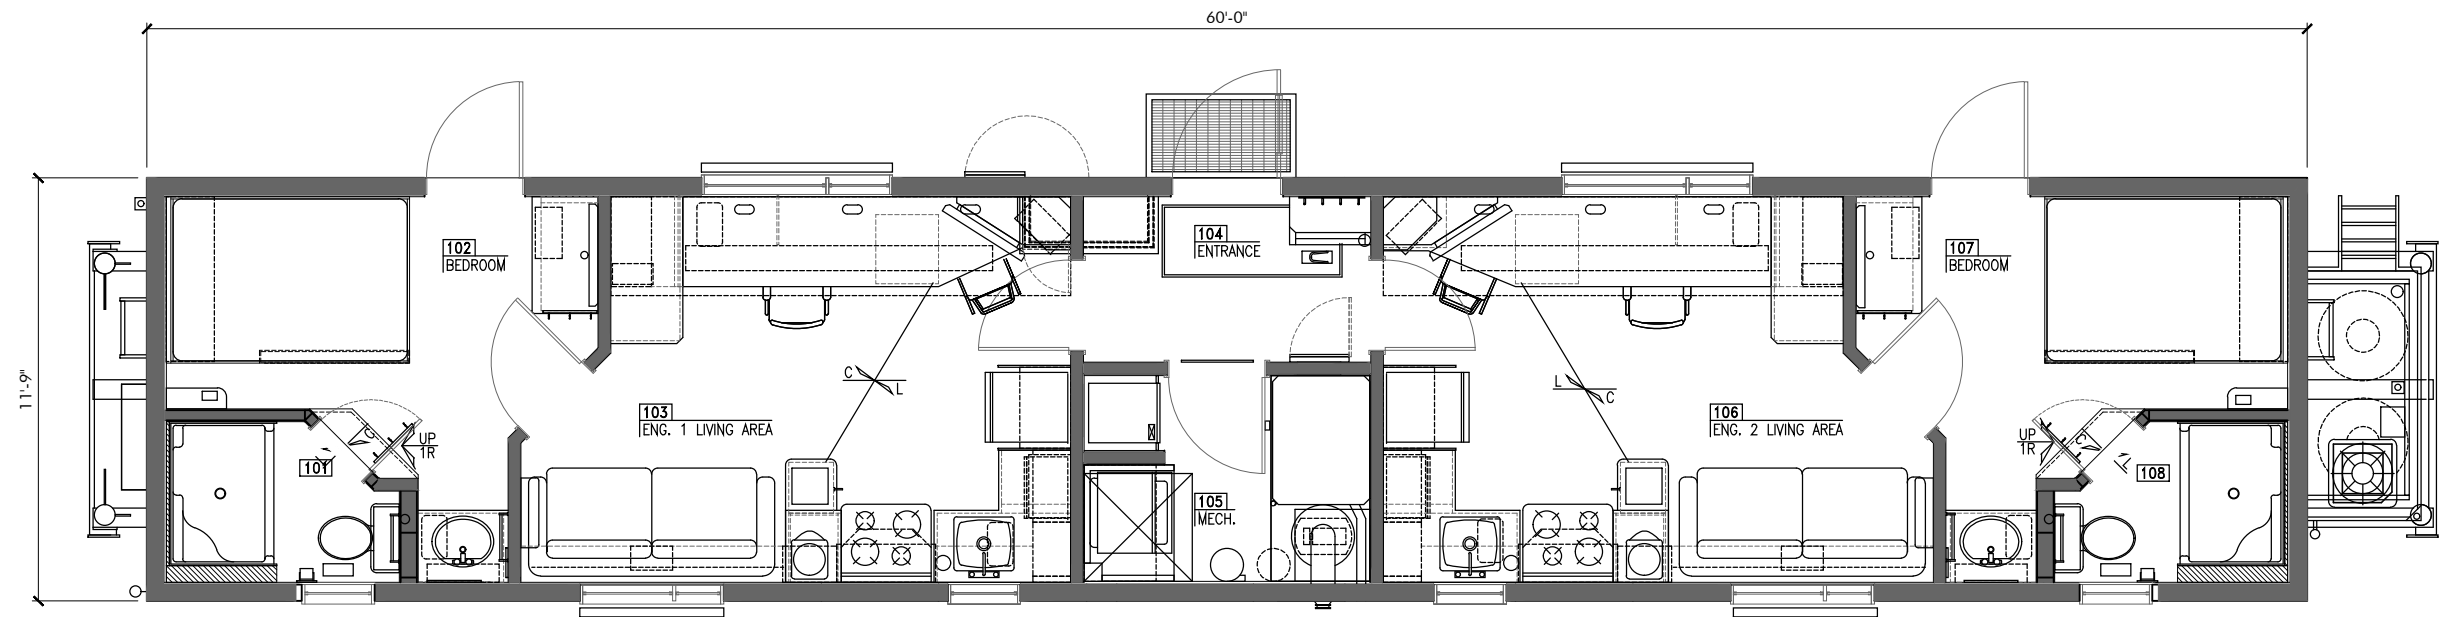

BUILDING AREA: 708 SQ. FT. (65.7 SQ. M.)		PROJECT:		DATE:	REVISION #:
		11'-9" x 60' WELLSITE ENG./ENG. SKIDDED		09.09.2024	1
		SHEET TITLE:		DRAWN BY:	PAGE:
		FLOOR PLAN		DT	1 OF 1