


FRONT →

| REVISION BLOCK |     |              |
|----------------|-----|--------------|
| DATE:          | BY: | DESCRIPTION: |
|                |     |              |
|                |     |              |
|                |     |              |
|                |     |              |

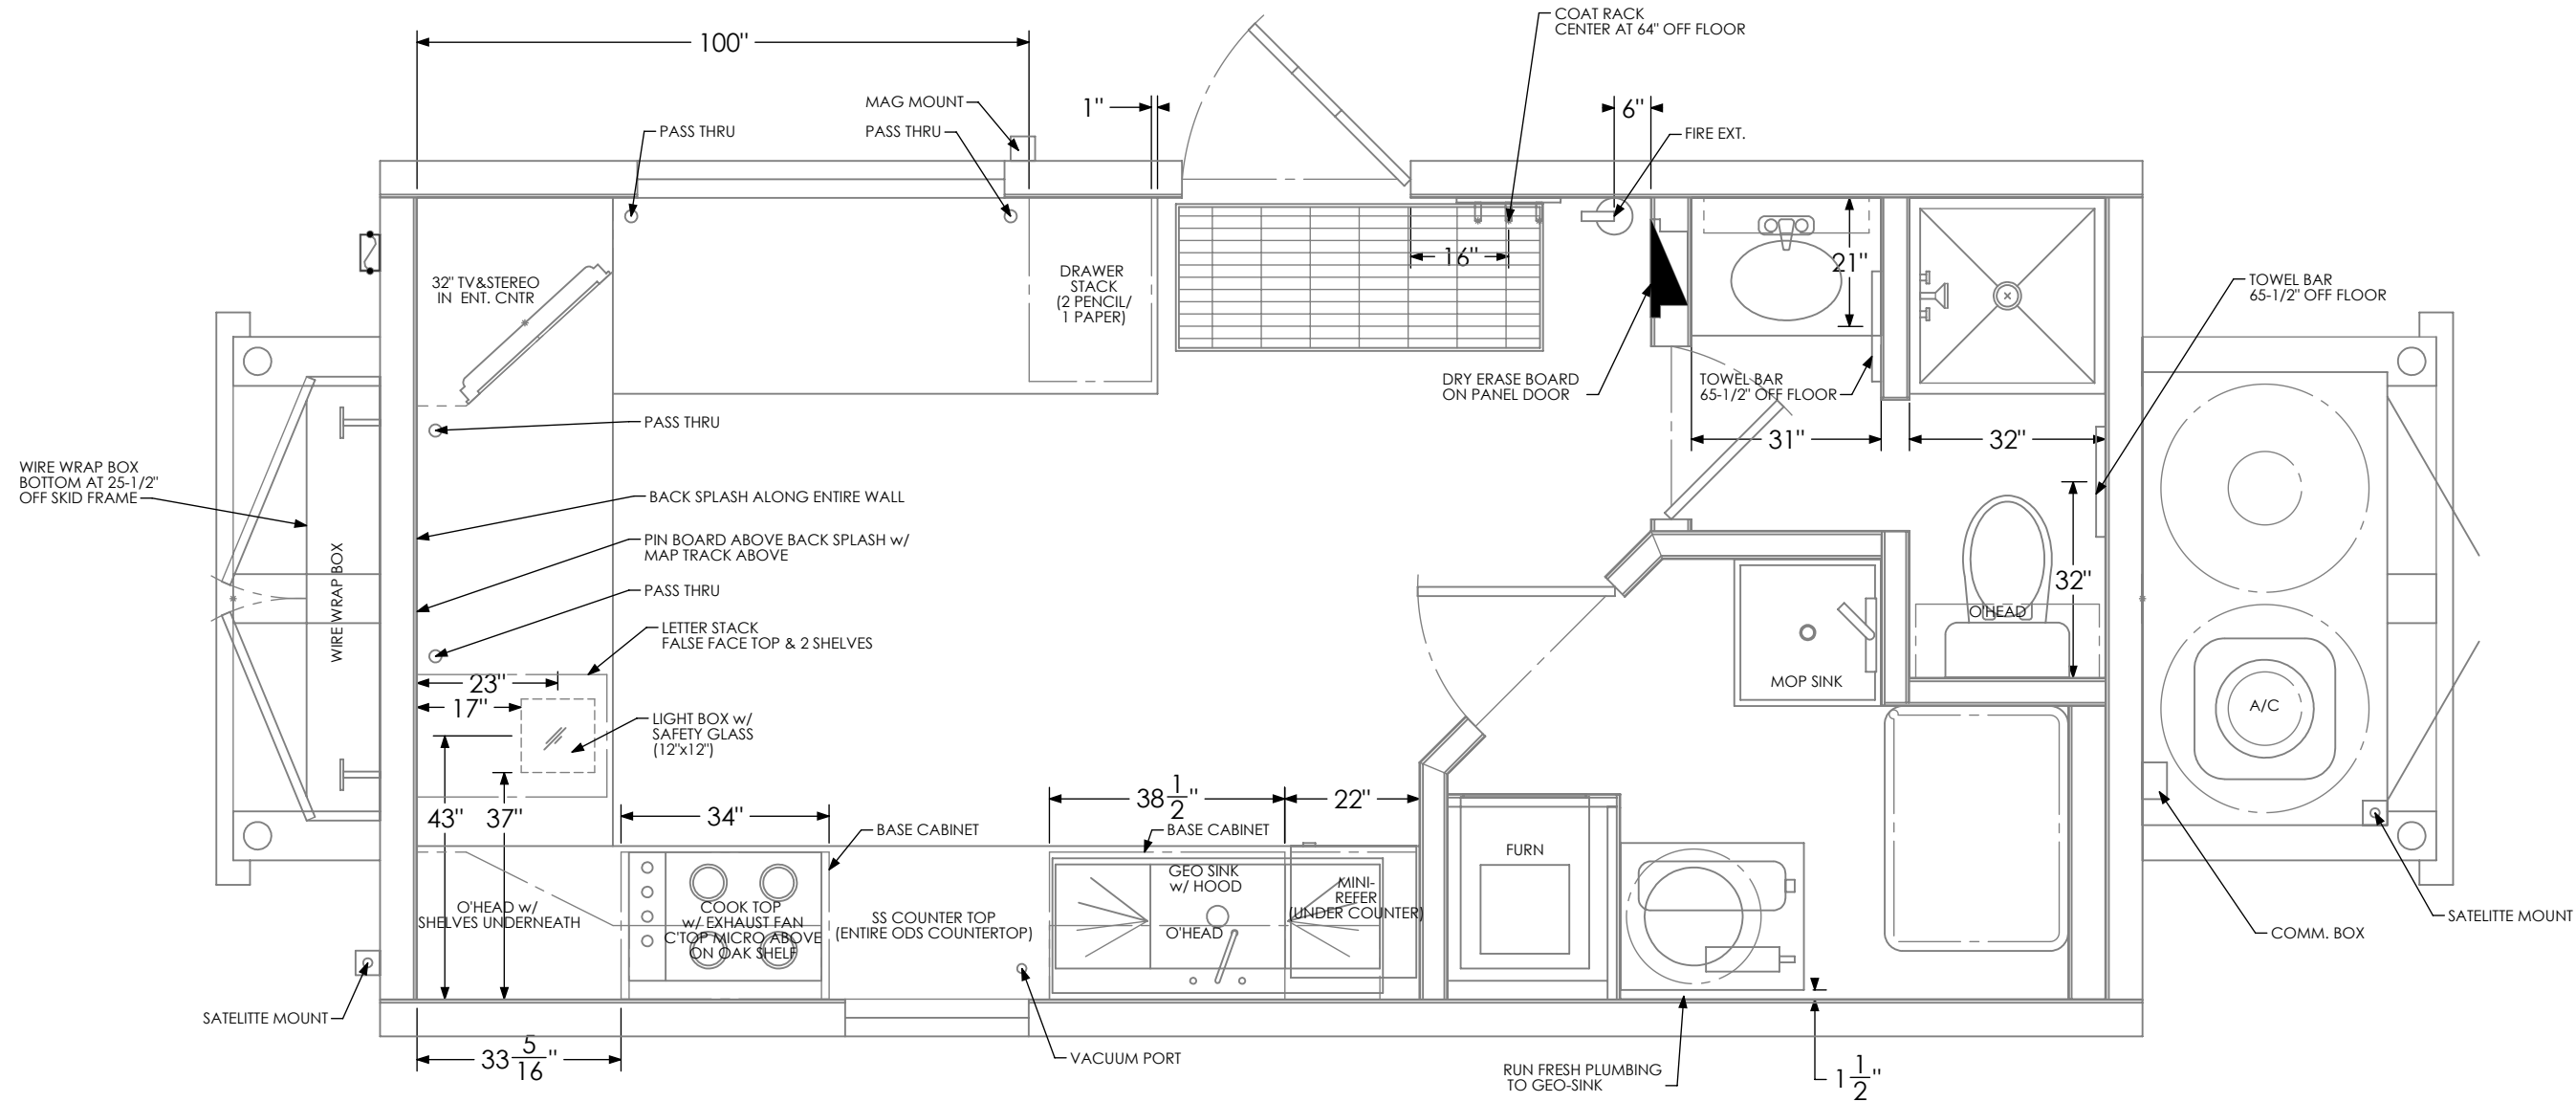

|                               |   |
|-------------------------------|---|
| NAME: SHEETS                  | MODEL:<br>12X30-CSA-LAB-1<br>GEO LAB UNIT |
| FILE NAME: FP-12X30-CSA-LAB-1 |   |
| SCALE: 1:30                   | TITLE:<br>FLOOR PLAN                      |
| SHEET 1 OF 2                  |   |



NOTE:  
- OFFICE COUNTER TOPS ARE "STAIR STEPPED"

FRONT →

| REVISION BLOCK |     |              |  |                               | MODEL:<br>12X30-CSA-LAB-1<br>GEO LAB UNIT |
|----------------|-----|--------------|--|-------------------------------|---|
| DATE:          | BY: | DESCRIPTION: |  | NAME: SHEETS                  | TITLE:<br><br>CAB SETTING                 |
|                |     |              |  | FILE NAME: FP-12X30-CSA-LAB-1 |   |
|                |     |              |  | SCALE: 1:30                   |   |
|                |     |              |  | SHEET 2 OF 2                  |   |
|                |     |              |  |                               |   |