


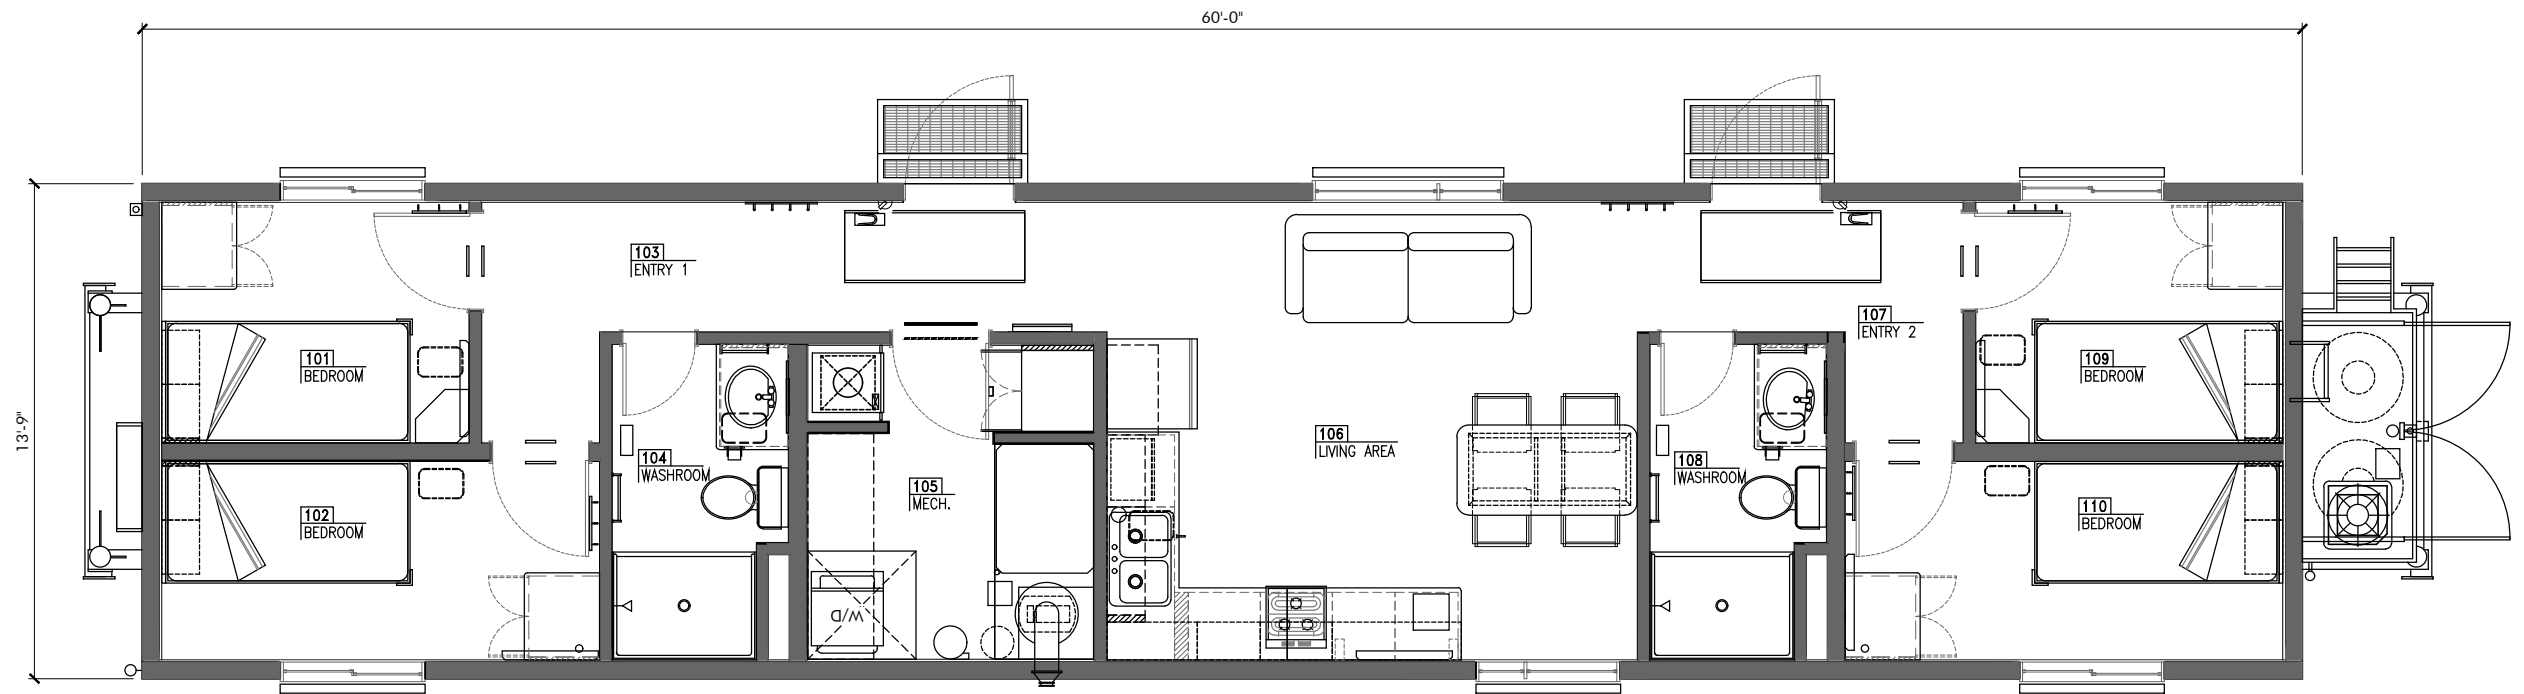

BUILDING AREA: 634.5 SQ. FT. (59 SQ. M.)

PROJECT: 13'-9" x 60' 4-BED SLEEPER
SKIDDED

SHEET TITLE: FLOOR PLAN



DATE: 14.08.2024	REVISION #: 1
DRAWN BY: DT	PAGE: 1 OF 1