


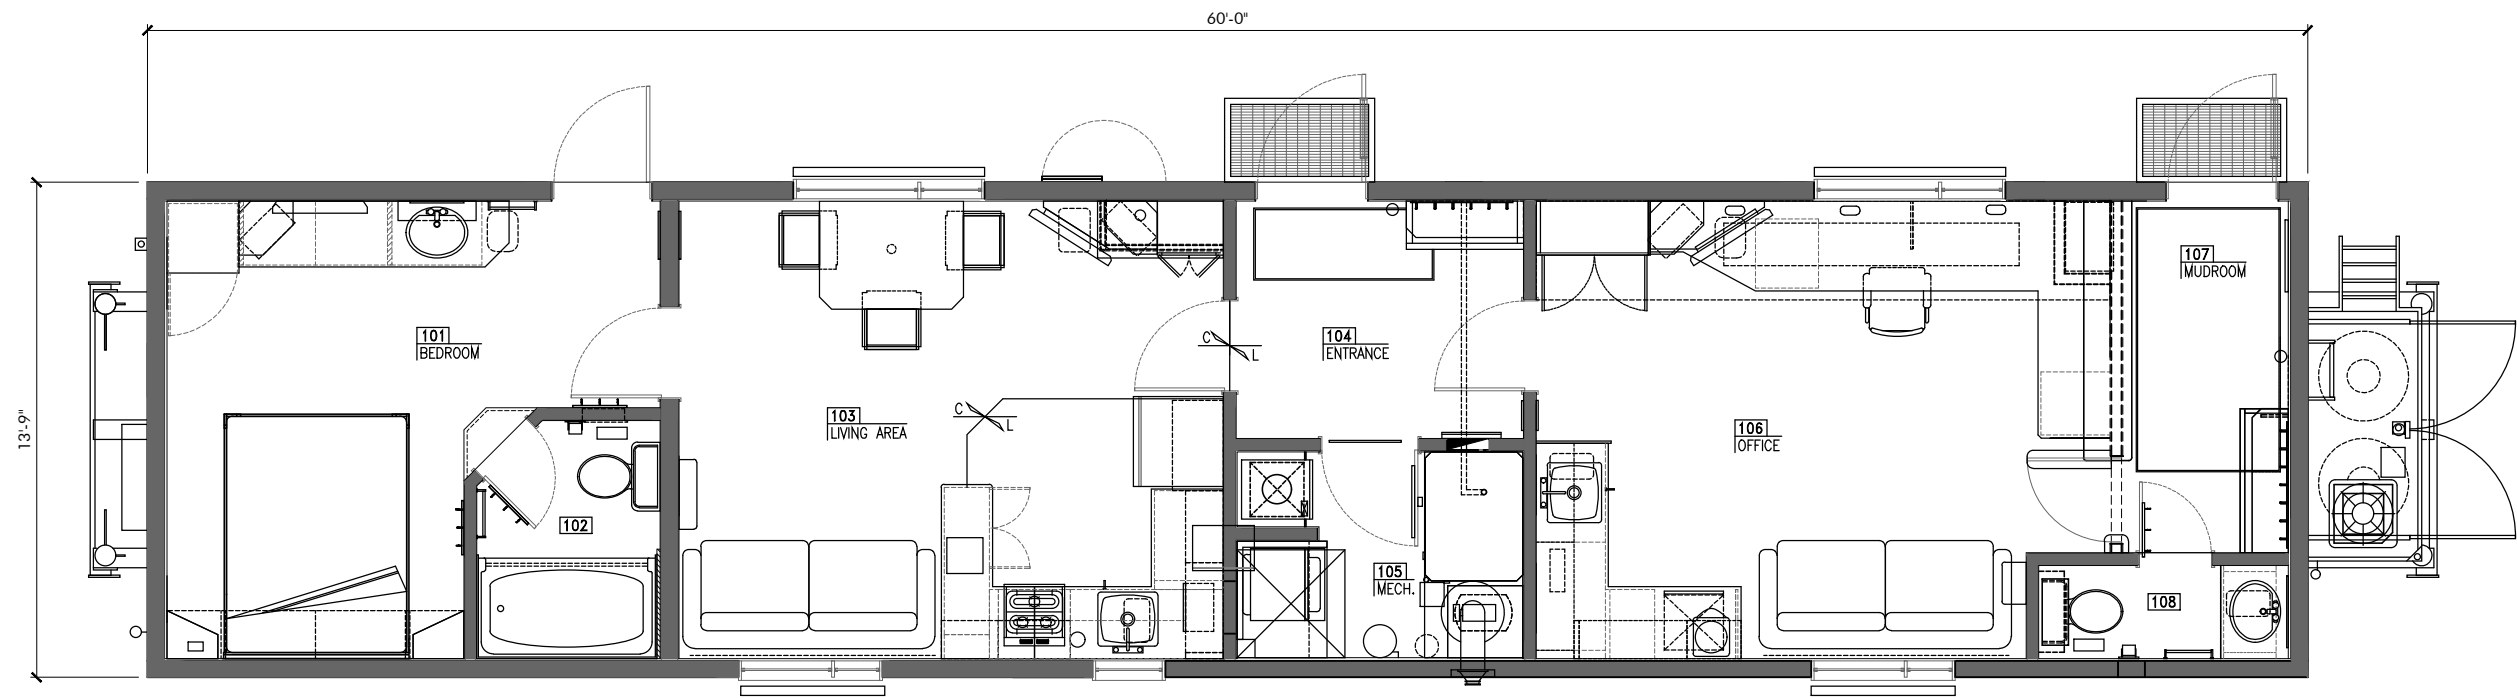

BUILDING AREA: 825 SQ. FT. (76.6 SQ. M.)

PROJECT:
13'-9" x 60' WELLSITE SUPER SINGLE
SKIDDED

SHEET TITLE:
FLOOR PLAN



DATE: 14.08.2024	REVISION #: 1
DRAWN BY: DT	PAGE: 1 OF 1